

oblong center island  
34'-6" x 12', R=6'

Swanston Drive



Riverside Blvd

North



Scale: 1" = 20'



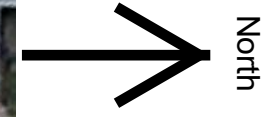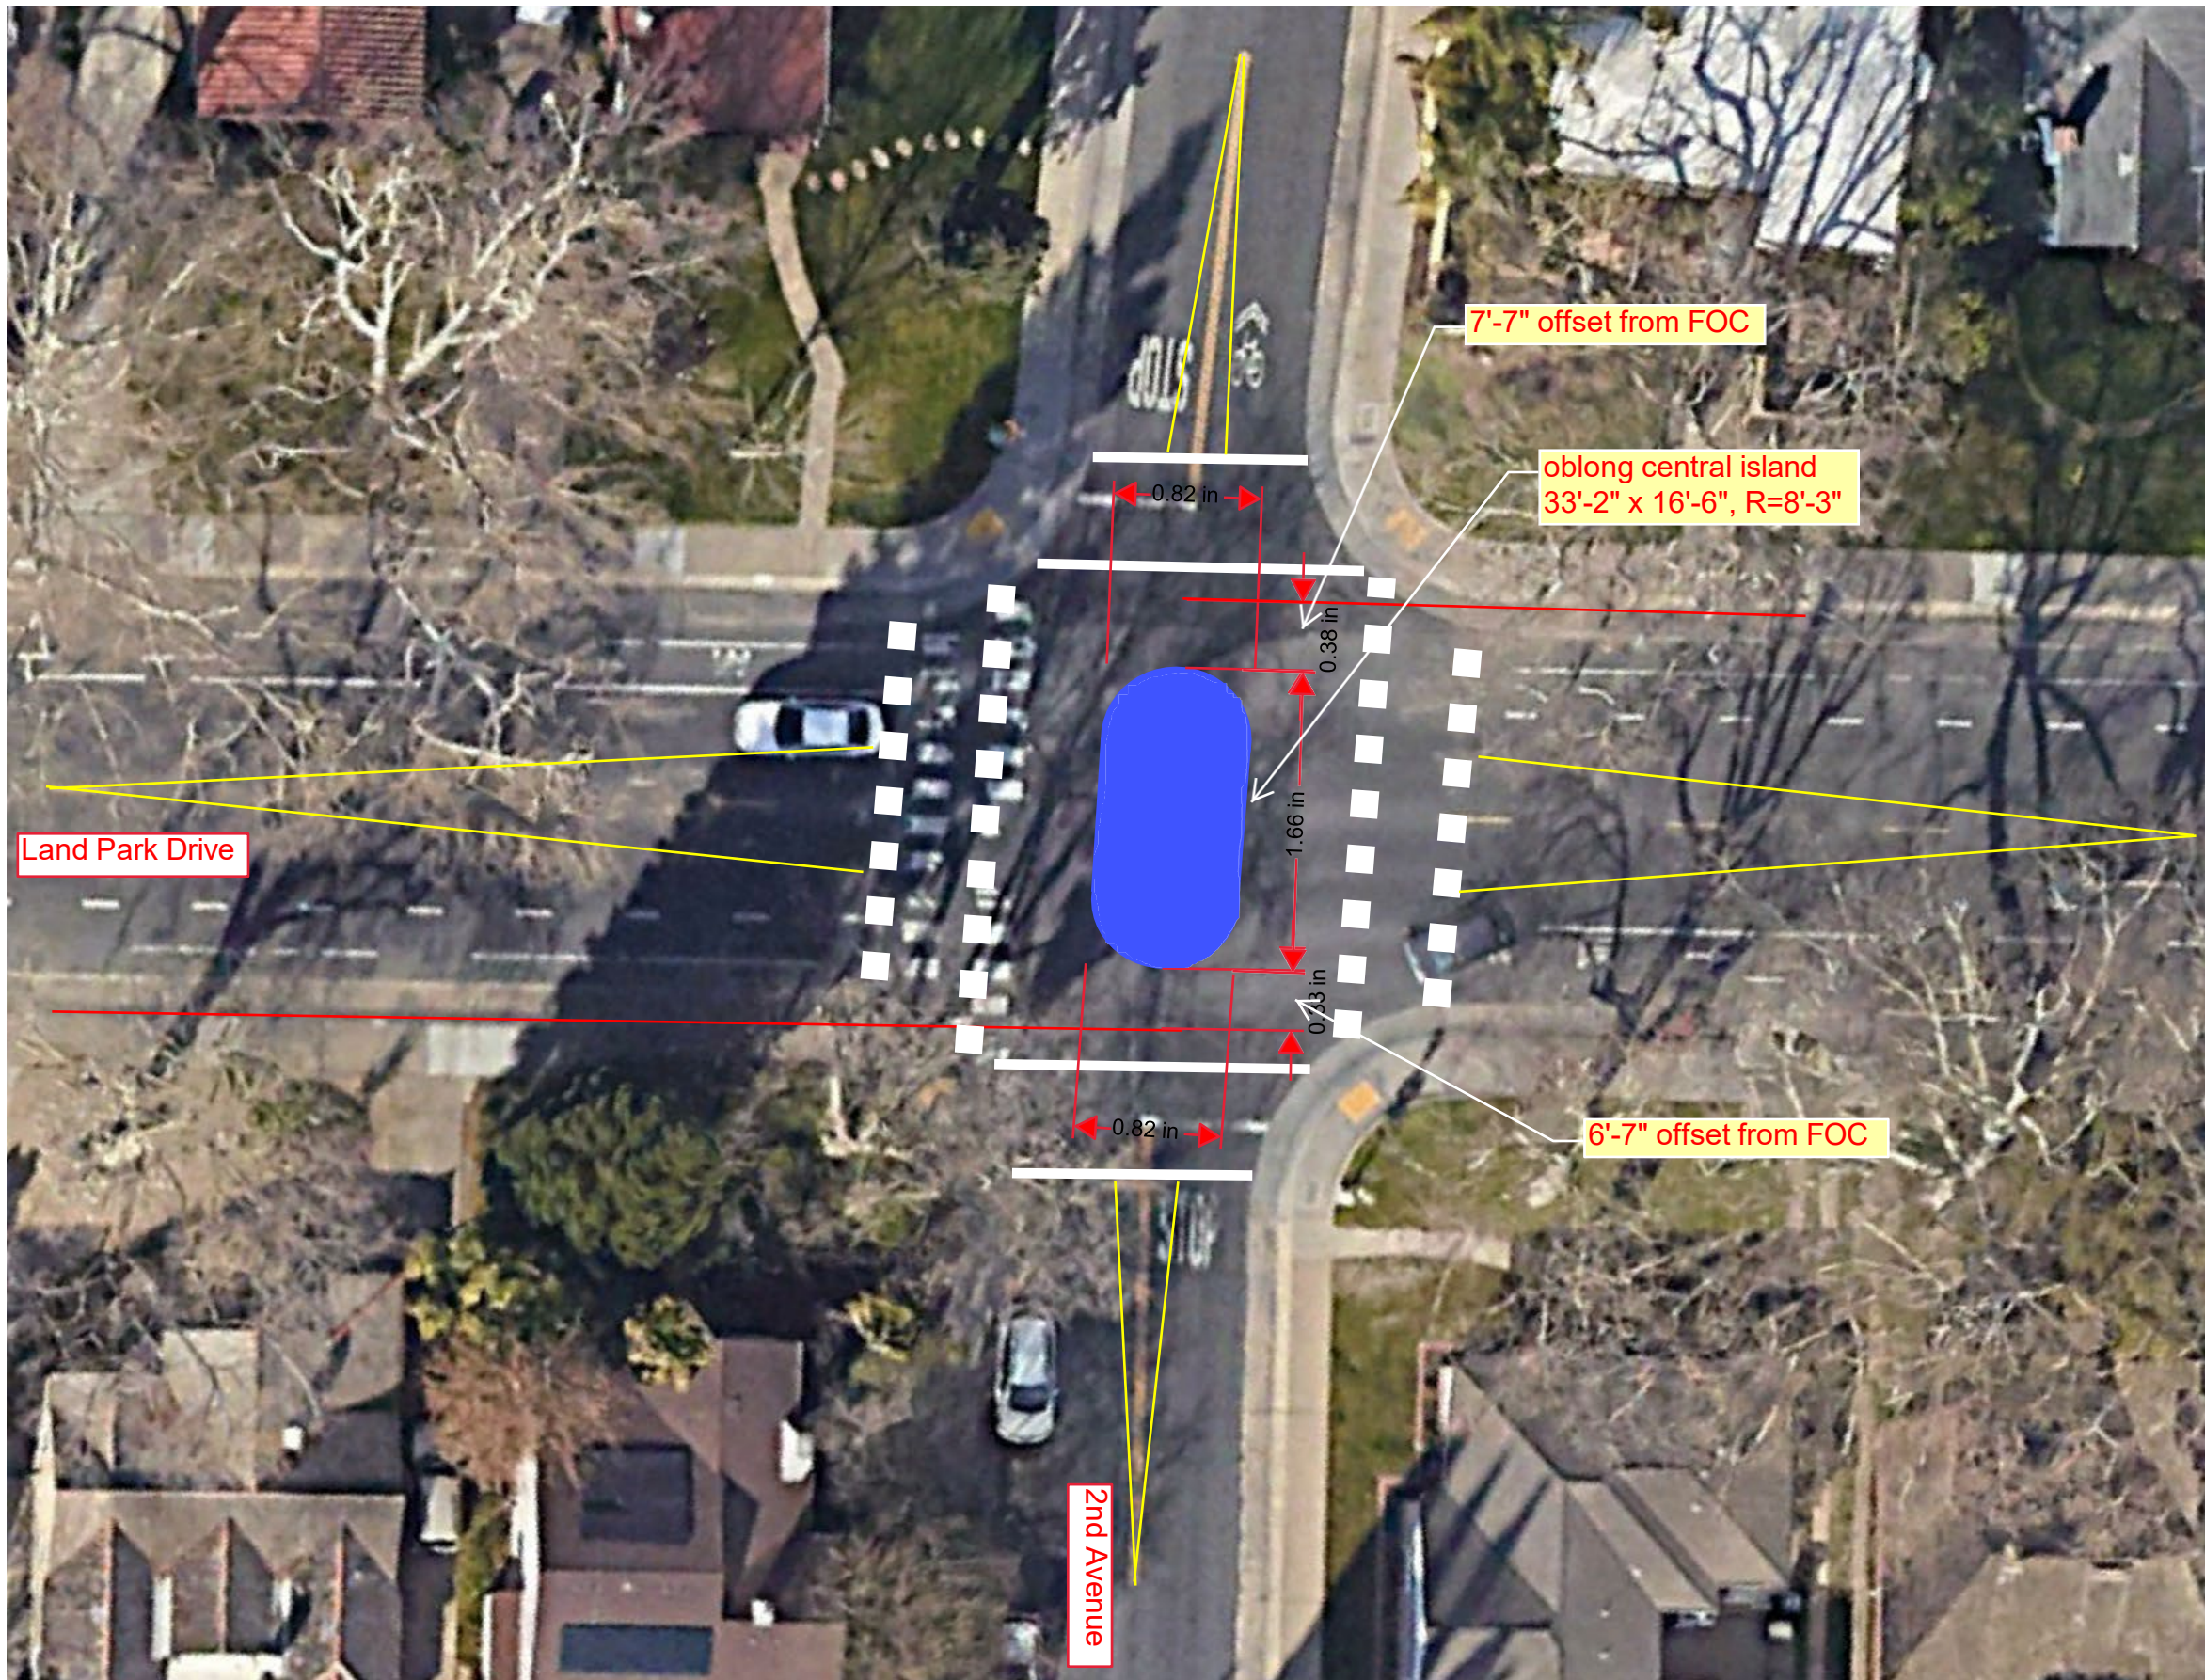

North

Scale: 1" = 20'





Scale: 1" = 20'

